
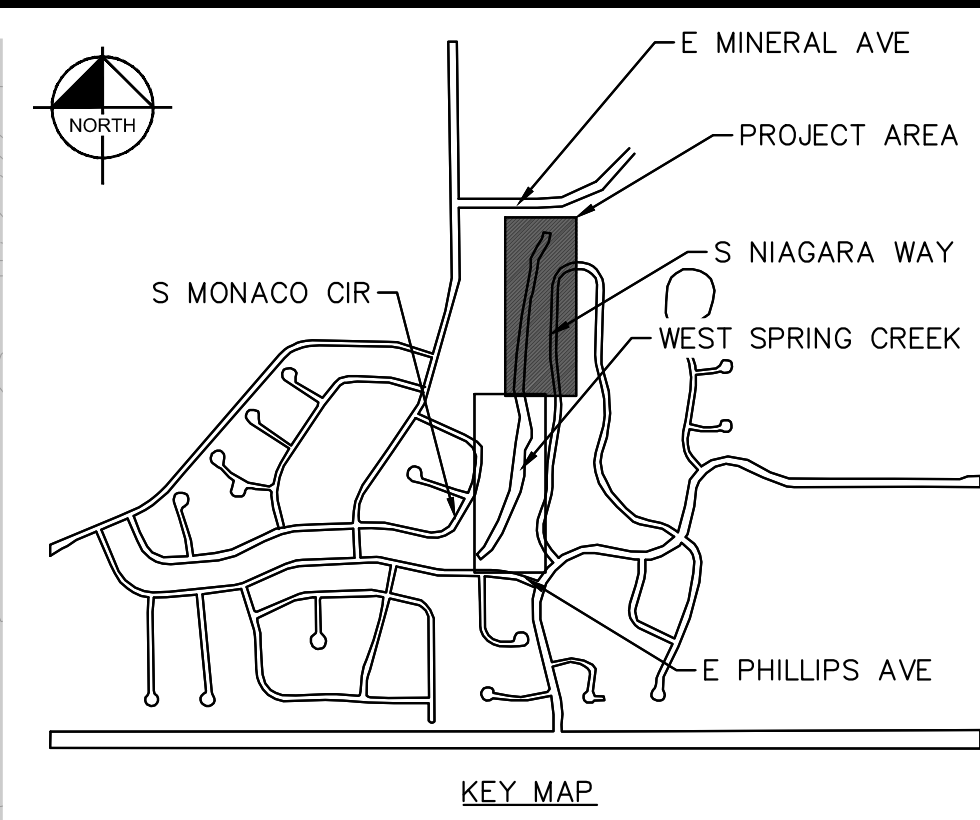


K:\NEW WATER RESOURCES\196159002 WEST SPRING CREEK 60% DESIGN\ADD\PLANS\196159002 SEEDING.DWG
THIS DOCUMENT, TOGETHER WITH THE CONCEPTS AND DESIGNS PRESENTED HEREIN, IS AN INSTRUMENT OF SERVICE. NO PART OF THIS DOCUMENT IS TO BE REPRODUCED OR TRANSMITTED IN ANY FORM OR BY ANY MEANS, ELECTRONIC OR MECHANICAL, INCLUDING PHOTOCOPYING, RECORDING, OR BY ANY INFORMATION STORAGE AND RETRIEVAL SYSTEM, WITHOUT THE WRITTEN PERMISSION OF KIMLEY-HORN AND ASSOCIATES, INC.

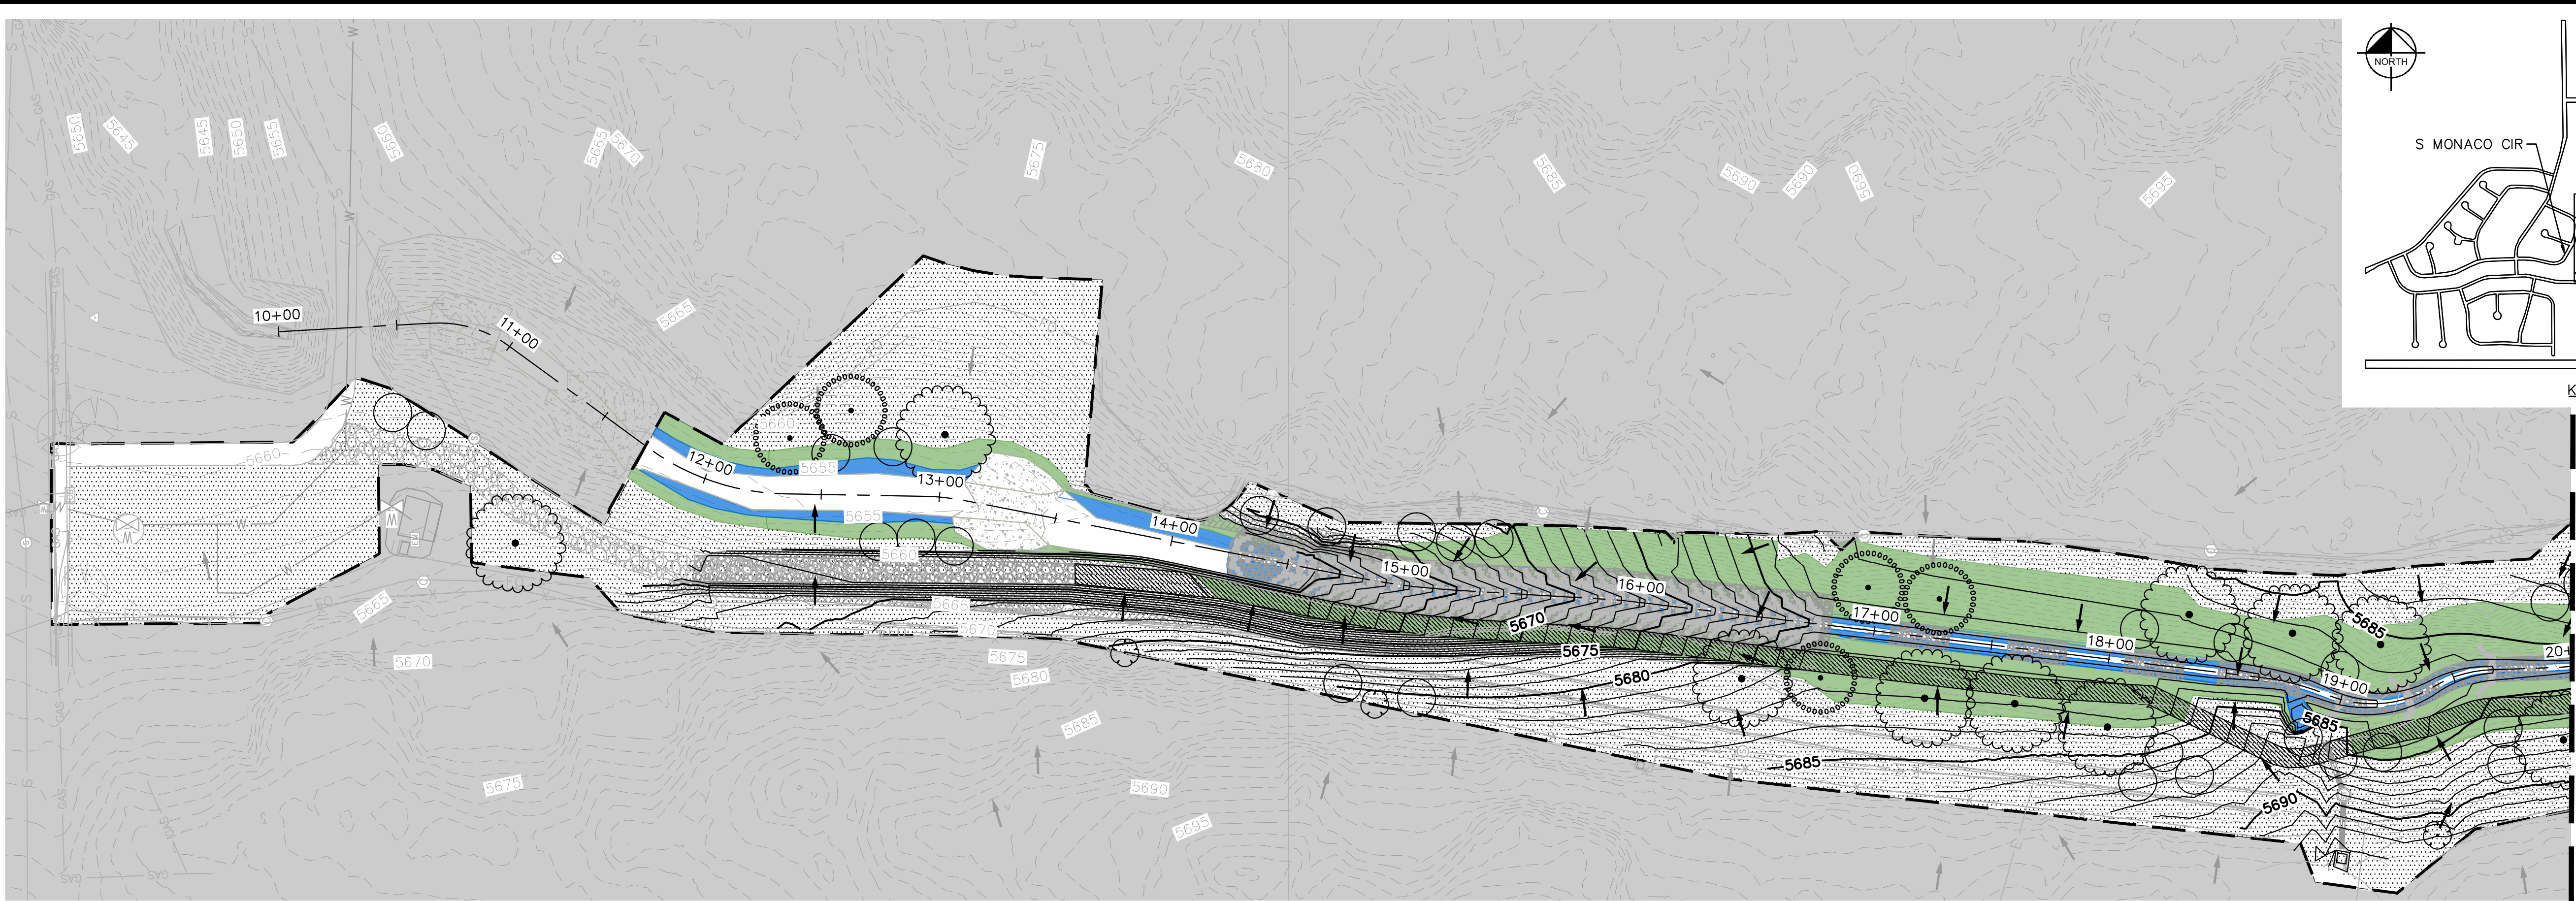

KEY MAP

MATCHLINE STATION 20+00 SEE SHEE 15

- GENERAL NOTES
1. THE CONTRACTOR WILL SUPPLY ALL PLANTS IN SUFFICIENT QUANTITY TO COMPLETE THE WORK SHOWN ON THE PLAN. ALL PLANT MATERIAL SHOULD MEET THE SPECIFICATIONS OF THE AMERICAN STANDARDS FOR NURSERY STOCK (LATEST EDITION) AS SET FORTH BY THE AMERICAN ASSOCIATION OF NURSERYMEN.
 2. THE CONTRACTOR WILL PROVIDE SUBMITTALS FOR LIVE PLANT MATERIAL, EACH SEED MIX, MULCH, AND TACKIFIER PRIOR TO PURCHASE AND VENDOR DISTRIBUTION FOR APPROVAL BY THE ECOLOGIST.
 3. SUBMITTALS FOR LIVE PLANT MATERIAL WILL INCLUDE THE SCIENTIFIC NAMES OF EACH SPECIES, INCLUDING VARIETY AND SUBSPECIES (AS APPLICABLE).
 4. SUBMITTALS FOR SEED MIXES WILL INCLUDE THE SCIENTIFIC NAMES OF EACH SPECIES (INCLUDING VARIETY AND SUBSPECIES), LOT NUMBER, TEST DATE, PURITY AND GERMINATION PERCENTAGE, CROP SEED PERCENTAGE, INERT MATTER PERCENTAGE, WEED SEED PERCENTAGE, AND NOXIOUS WEEDS BY NAME AND NUMBER PER POUND. ALL SEED SPECIES SUBSTITUTIONS WILL BE SUBMITTED TO AND APPROVED BY THE ECOLOGIST.
 5. ALL POPULATIONS OF COLORADO LIST A AND B NOXIOUS WEEDS FOUND IN OR WITHIN 100 FEET OF THE PROJECT AREA WILL BE TREATED WITH THE APPROPRIATE HERBICIDE(S) PRIOR TO AND THROUGHOUT THE DURATION OF CONSTRUCTION. ALWAYS FOLLOW ALL LABEL RECOMMENDATIONS, PRECAUTIONS, AND RESTRICTIONS WHEN USING ANY HERBICIDE. HERBICIDES SHOULD BE APPLIED ONLY BY RESPONSIBLE, LICENSED APPLICATORS.
 6. AFTER THE SITE HAS BEEN STAKED, BUT PRIOR TO CLEARING, GRUBBING, AND EARTHWORK ACTIVITIES, THE CONTRACTOR, ENGINEER, AND ECOLOGIST WILL WALK THE SITE TO EVALUATE AND LOCATE EXISTING PLANT MATERIAL TO BE PROTECTED, AND IDENTIFY PLANT MATERIAL THAT MAY BE SALVAGED WITHIN THE DESIGNATED LIMITS OF CONSTRUCTION.
 7. ZONE A (WETLAND), ZONE B (RIPARIAN), AND ZONE C ARE DEPICTED IN THE ATTACHED FIGURE. EXACT PLANTING LOCATIONS WILL BE BASED ON FINAL GRADING.
 8. A PHASED APPROACH WILL BE FOLLOWED WHEN SEEDING, INSTALLING PLANT MATERIAL, AND MULCHING. SEEDING, PLUG INSTALLATION, AND MULCHING WILL BE CONDUCTED IN PHASE 1, AND LIVE PLANT MATERIAL AND CUTTINGS WILL BE PLANTED IN PHASE 2.
 9. ALL BEST MANAGEMENT PRACTICES (BMPs) WILL BE SELECTED, INSTALLED, IMPLEMENTED, AND MAINTAINED ACCORDING TO APPROPRIATE ENGINEERING, HYDROLOGIC, AND POLLUTION CONTROL PRACTICES.
 10. CHEMICALS SUCH AS SOIL STABILIZERS, DUST PALLIATIVES, HERBICIDES, GROWTH INHIBITORS, FERTILIZERS, DEICING SALTS, ETC., WILL BE USED IN ACCORDANCE WITH THE MANUFACTURER'S RECOMMENDED APPLICATION RATES, FREQUENCY, AND INSTRUCTIONS. THESE CHEMICALS WILL NOT BE USED, STORED, OR STOCKPILED WITHIN 50 HORIZONTAL FEET OF THE CREEK OR OTHER AQUATIC HABITATS, SUCH AS WETLANDS.
 11. CONSTRUCTION EQUIPMENT, FUELS, LUBRICANTS, AND OTHER PETROLEUM DISTILLATES WILL NOT BE STORED OR STOCKPILED WITHIN 50 HORIZONTAL FEET OF THE CREEK OR OTHER AQUATIC HABITATS. EQUIPMENT FUELING AND SERVICING WILL OCCUR ONLY WITHIN APPROVED DESIGNATED AREAS.
 12. THE CONTRACTOR WILL FOLLOW ALL IRRIGATION REQUIREMENTS AS DETAILED IN THE GRADING, DRAINAGE, EROSION, AND SEDIMENT CONTROL (GESC) PLAN (IF AVAILABLE).



LEGEND

- | | |
|--|---------------------------|
| | ZONE A SEEDING |
| | ZONE B SEEDING |
| | ZONE C SEEDING |
| | KRASCHENINNIKOVIA LANTANA |
| | ALNUS INCANA |
| | SALIX AMIGDALOIDES |
| | OTHER TREES |

SEMSWA ACCEPTANCE BLOCK

ENGINEERING & CONSTRUCTION DIVISION

These plans have been reviewed by SEMSWA for Grading, Erosion and Sediment Control Improvements Only.

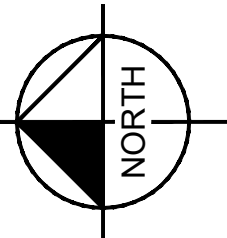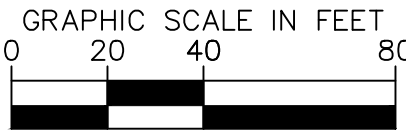

NO.	REVISION	BY	DATE	APPR.

Kimley»Horn

© 2026 KIMLEY-HORN AND ASSOCIATES, INC.
6200 S SYRACUSE WAY, SUITE 300
GREENWOOD VILLAGE, CO 80221 (303) 228-2300

DESIGNED BY: CKP
DRAWN BY: CKP
CHECKED BY: TOS
DATE: 9/14/2026

WEST SPRING CREEK DOWNSTREAM OF E PHILLIPS
AVENUE CHANNEL IMPROVEMENTS
100% CONSTRUCTION DRAWINGS
GESC PLANS - FINAL CONDITIONS



PRELIMINARY
FOR REVIEW ONLY
NOT FOR
CONSTRUCTION
Kimley»Horn
Kimley-Horn and Associates, Inc.

PROJECT NO.
196159002

SHEET
14 OF 19



K:\NEW_WATERRESOURCES\196159002_WEST SPRING CREEK_60% DESIGN\CADD\PLANS\196159002_SEEDING.DWG
THIS DOCUMENT, TOGETHER WITH THE CONCEPTS AND DESIGNS PRESENTED HEREIN, IS AN INSTRUMENT OF SERVICE. IT IS INTENDED ONLY FOR THE SPECIFIC PURPOSE AND CLIENT FOR WHICH IT WAS PREPARED. REUSE OF AND IMPROPER RELIANCE ON THIS DOCUMENT WITHOUT WRITTEN AUTHORIZATION AND ADAPTATION BY KIMLEY-HORN AND ASSOCIATES, INC. SHALL BE WITHOUT LIABILITY TO KIMLEY-HORN AND ASSOCIATES, INC.

MATCHLINE STATION 20+00 SEE SHEET 14

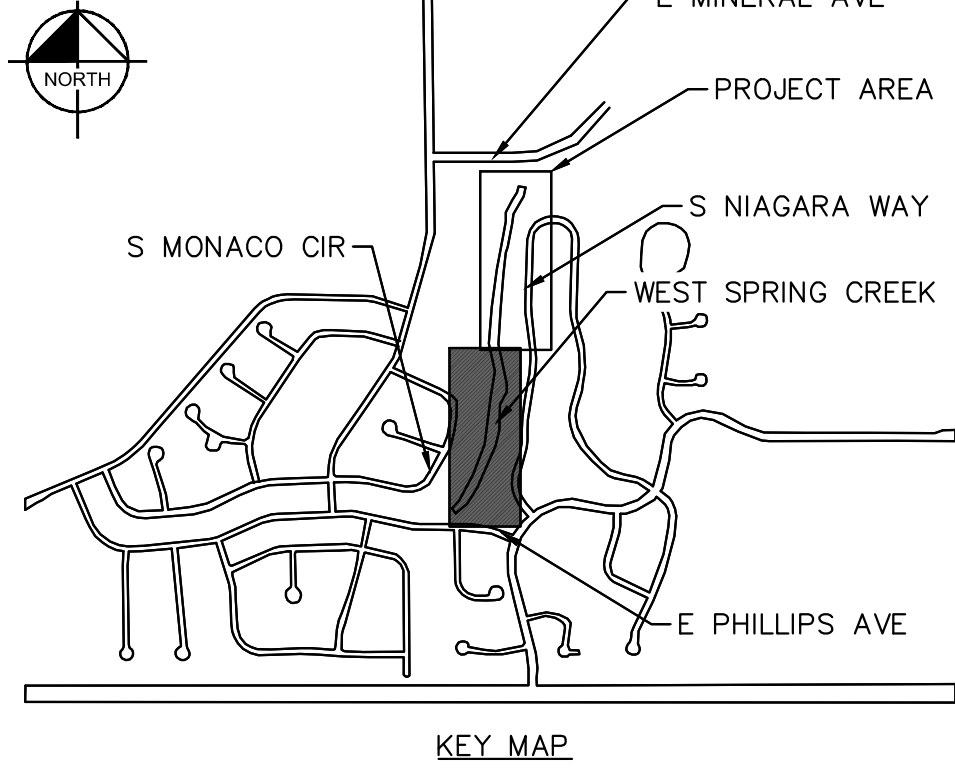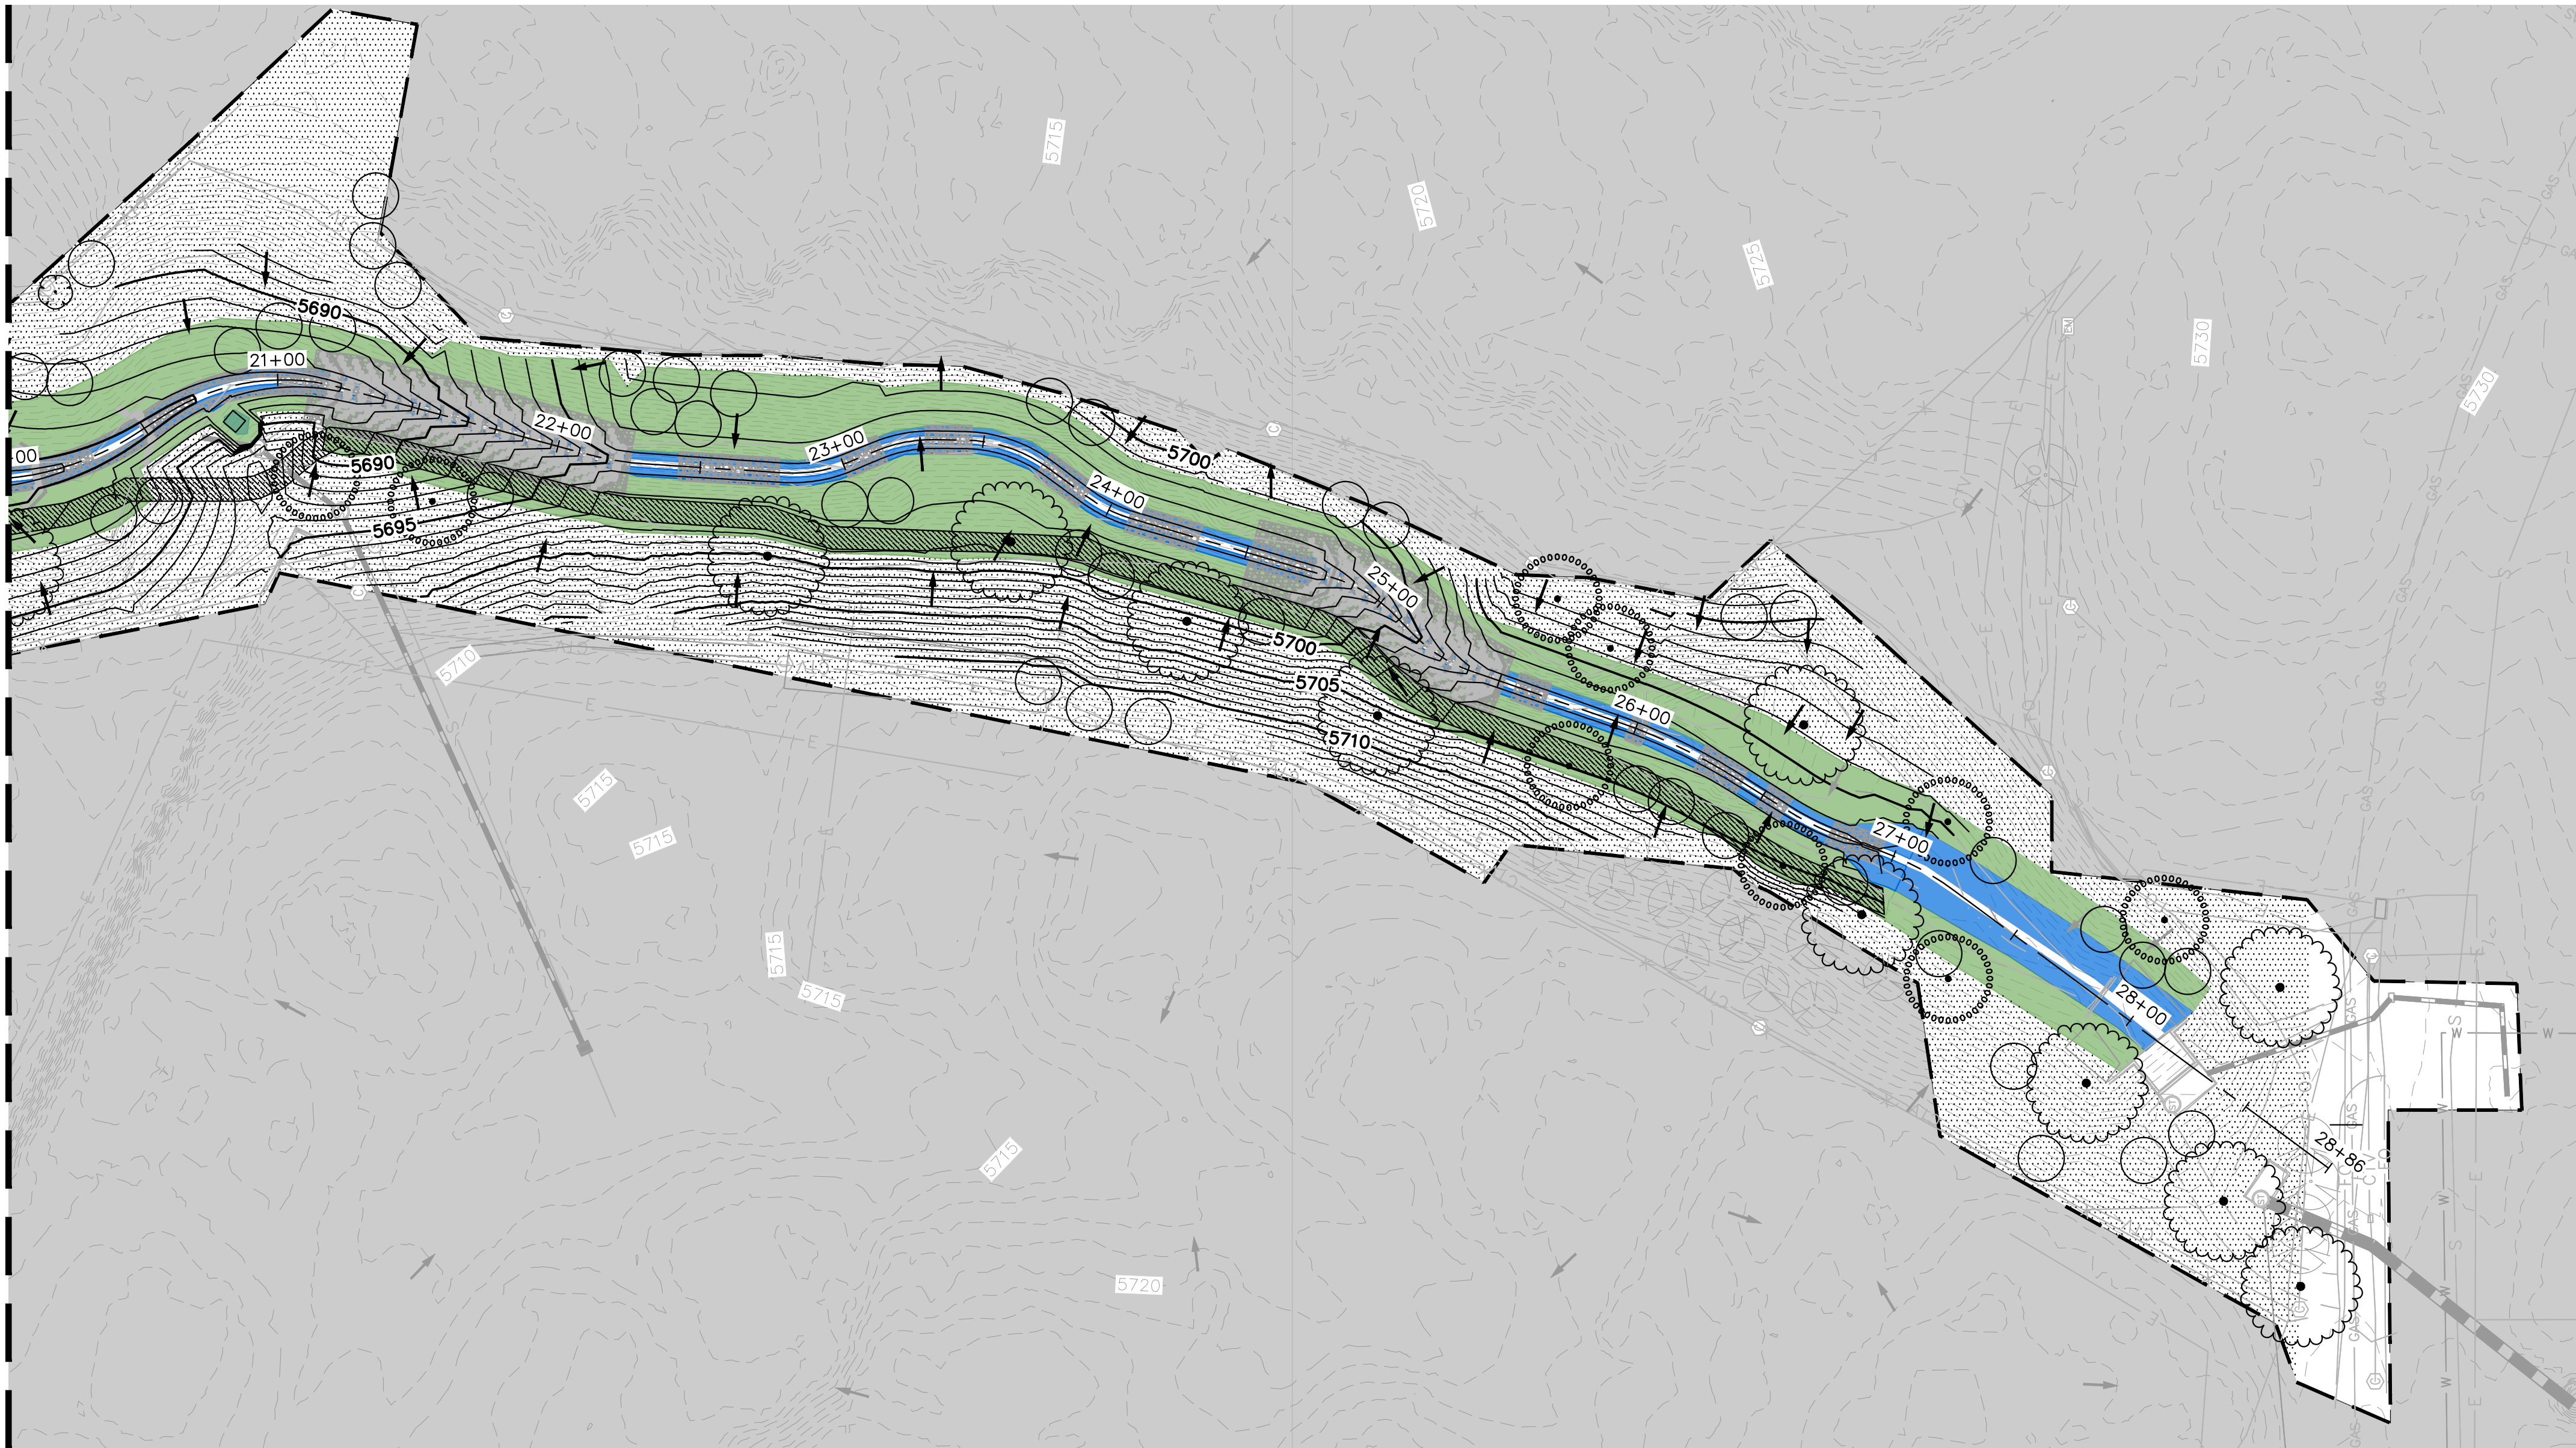

- LEGEND**
- ZONE A SEEDING
 - ZONE B SEEDING
 - ZONE C SEEDING
 - KRASCHENINNIKOVIA LANTANA
 - ALNUS INCANA
 - SALIX AMIGDALOIDES
 - OTHER TREES

SEMSWA ACCEPTANCE BLOCK

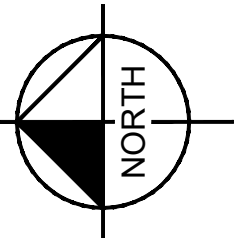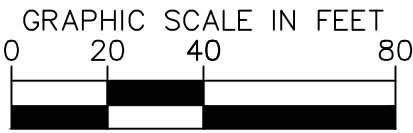

ENGINEERING & CONSTRUCTION DIVISION
These plans have been reviewed by SEMSWA for Grading,
Erosion and Sediment Control Improvements Only.

WEST SPRING CREEK DOWNSTREAM OF E PHILLIPS
AVENUE CHANNEL IMPROVEMENTS
100% CONSTRUCTION DRAWINGS
SEEDING PLAN

PRELIMINARY
FOR REVIEW ONLY
NOT FOR
CONSTRUCTION
Kimley»Horn
Kimley-Horn and Associates, Inc.

PROJECT NO.
196159002

SHEET
15 OF 19

Kimley»Horn

© 2026 KIMLEY-HORN AND ASSOCIATES, INC.
6200 S SYRACUSE WAY, SUITE 300
GREENWOOD VILLAGE, CO 80221 (303) 228-2300

DESIGNED BY: CKP
DRAWN BY: CKP
CHECKED BY: TOS
DATE: 9/14/2026

NO.	REVISION	BY	DATE	APPR.

